


# MANUFACTURER'S PIPE ZONE DENSITY CHART

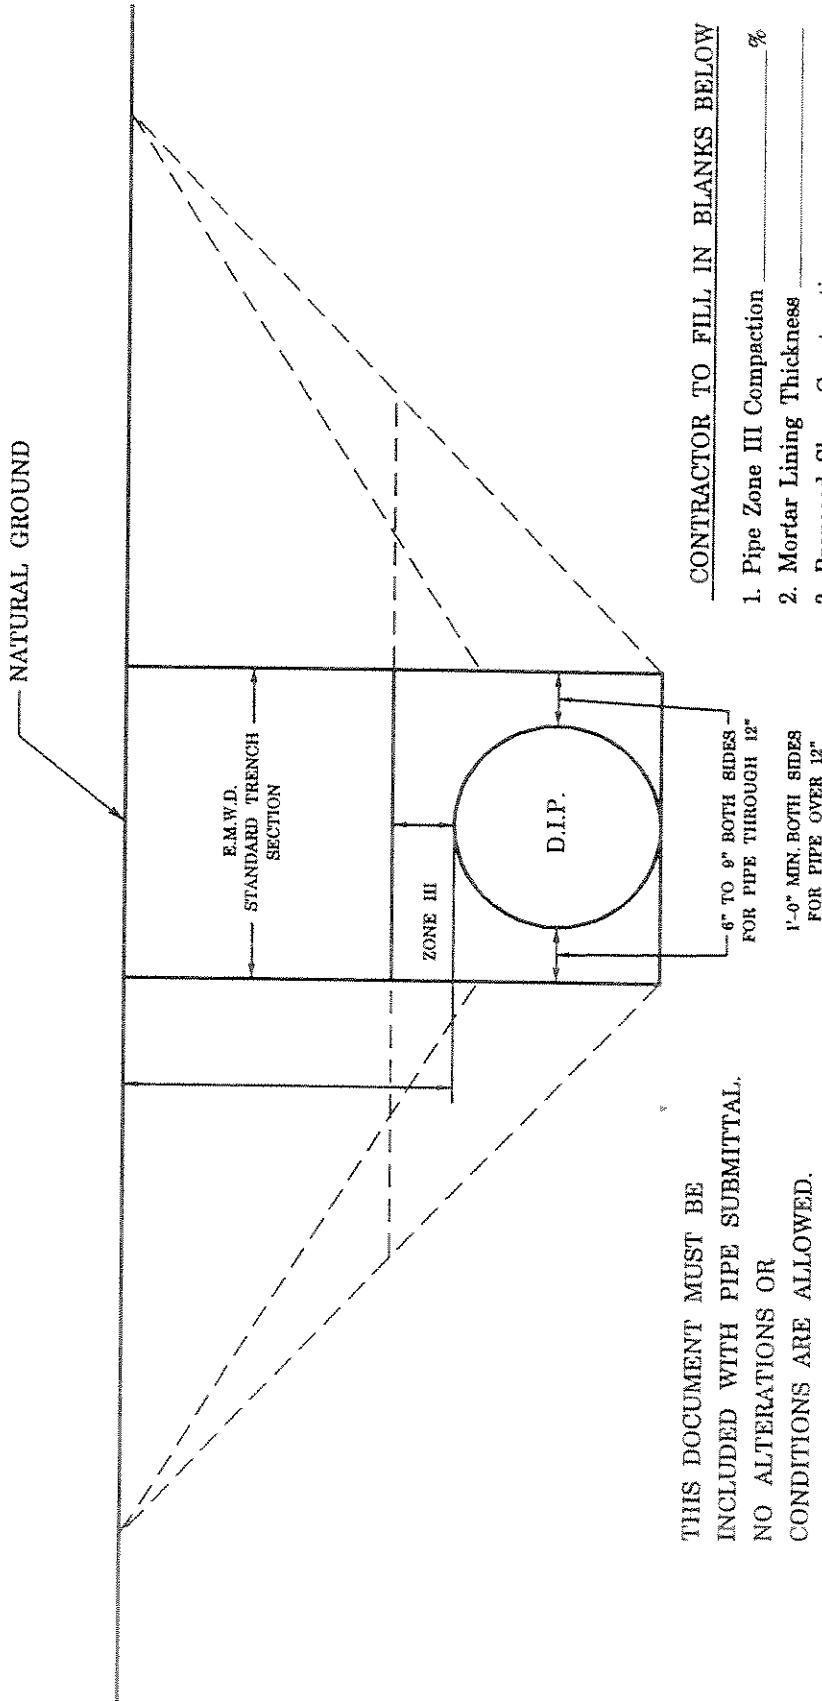

THIS DOCUMENT MUST BE INCLUDED WITH PIPE SUBMITTAL. NO ALTERATIONS OR CONDITIONS ARE ALLOWED.

CONTRACTOR TO FILL IN BLANKS BELOW

1. Pipe Zone III Compaction \_\_\_\_\_ %
2. Mortar Lining Thickness \_\_\_\_\_
3. Proposed Slope Construction:
  - Slope Ratio \_\_\_\_\_

a. Show above in red

4. Pipe Manufacturer \_\_\_\_\_
5. Authorized Signature of Pipe Manufacturer \_\_\_\_\_

